



**PLAY GOUND**

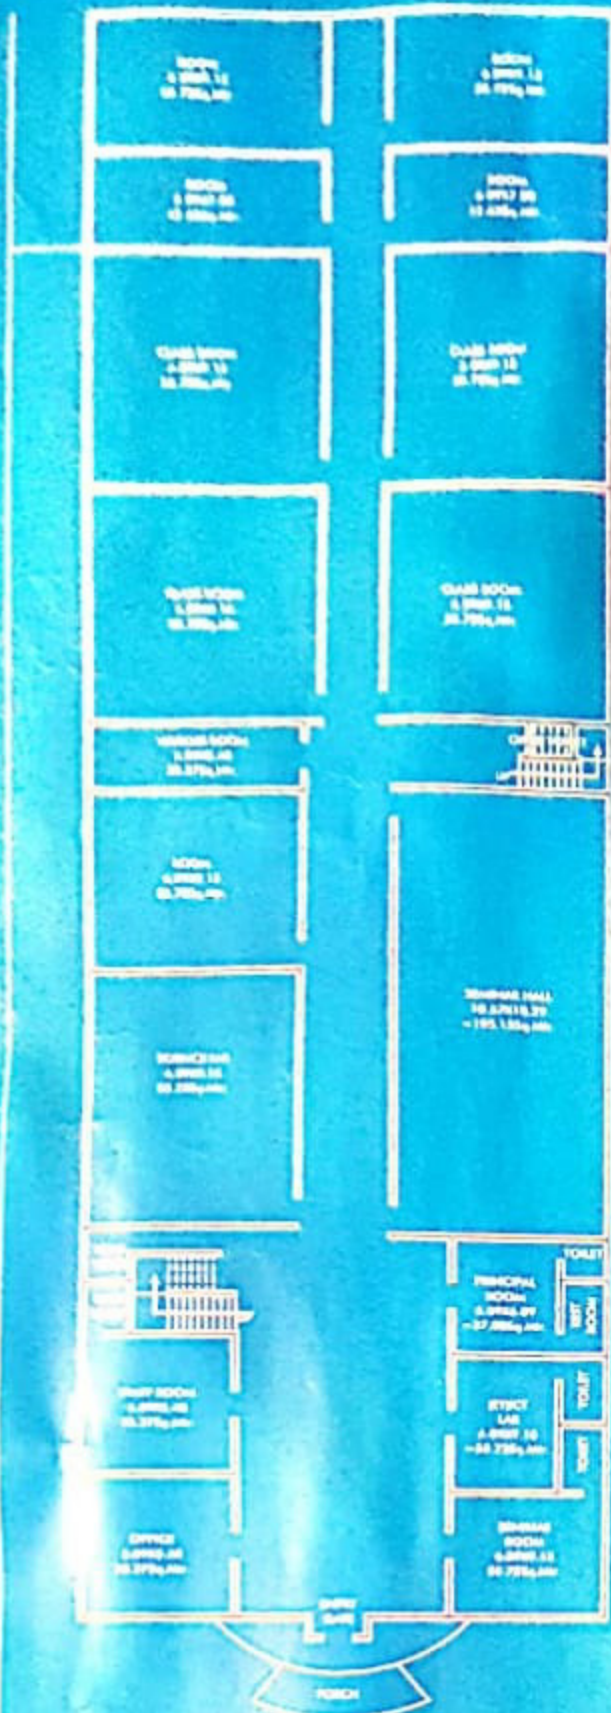

ROAD 28'-4" WIDE  
**GROUND FLOOR**

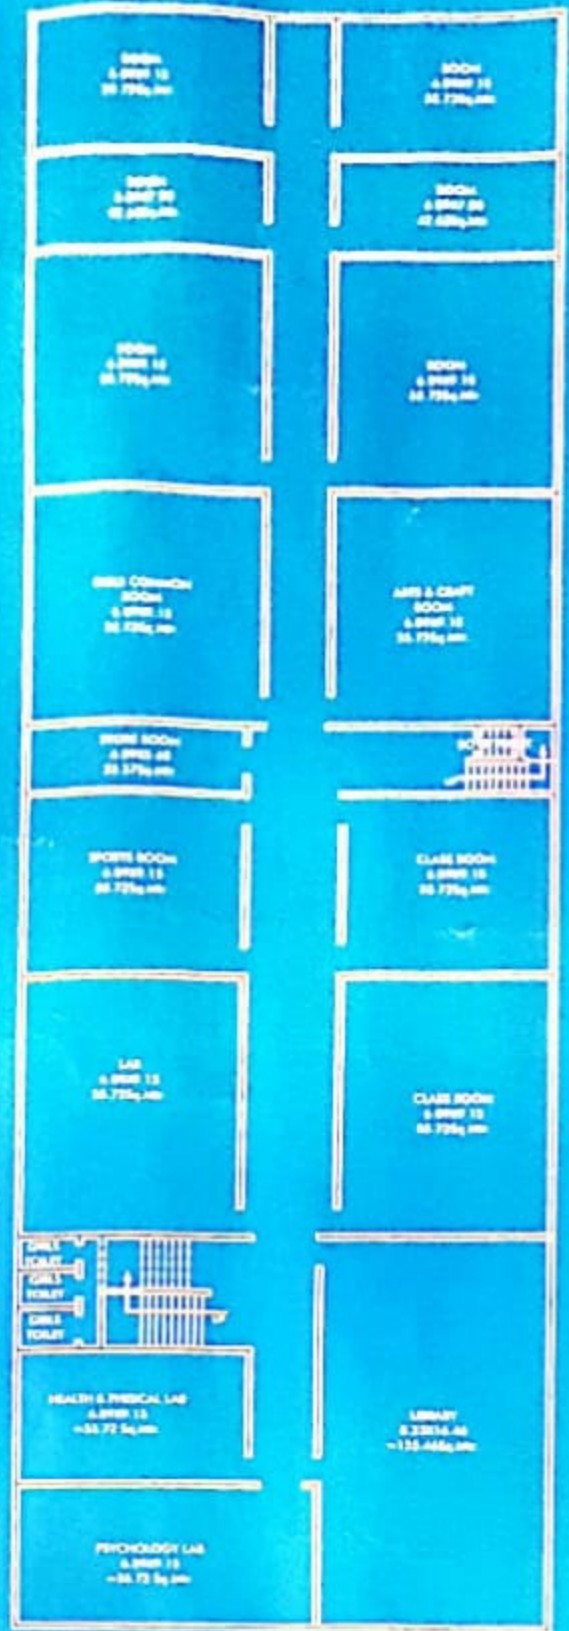

**BASMENT FLOOR**

**SMT. SAVITRI BAI PHOLE  
MEMORIAL SANSTHAN,  
JAIPUR**



**GROUND FLOOR**  
TOTAL CONSTRUCTION AREA : 32620.0 SQFT  
(3030.55Q.Mtr.)